


on land base
please use

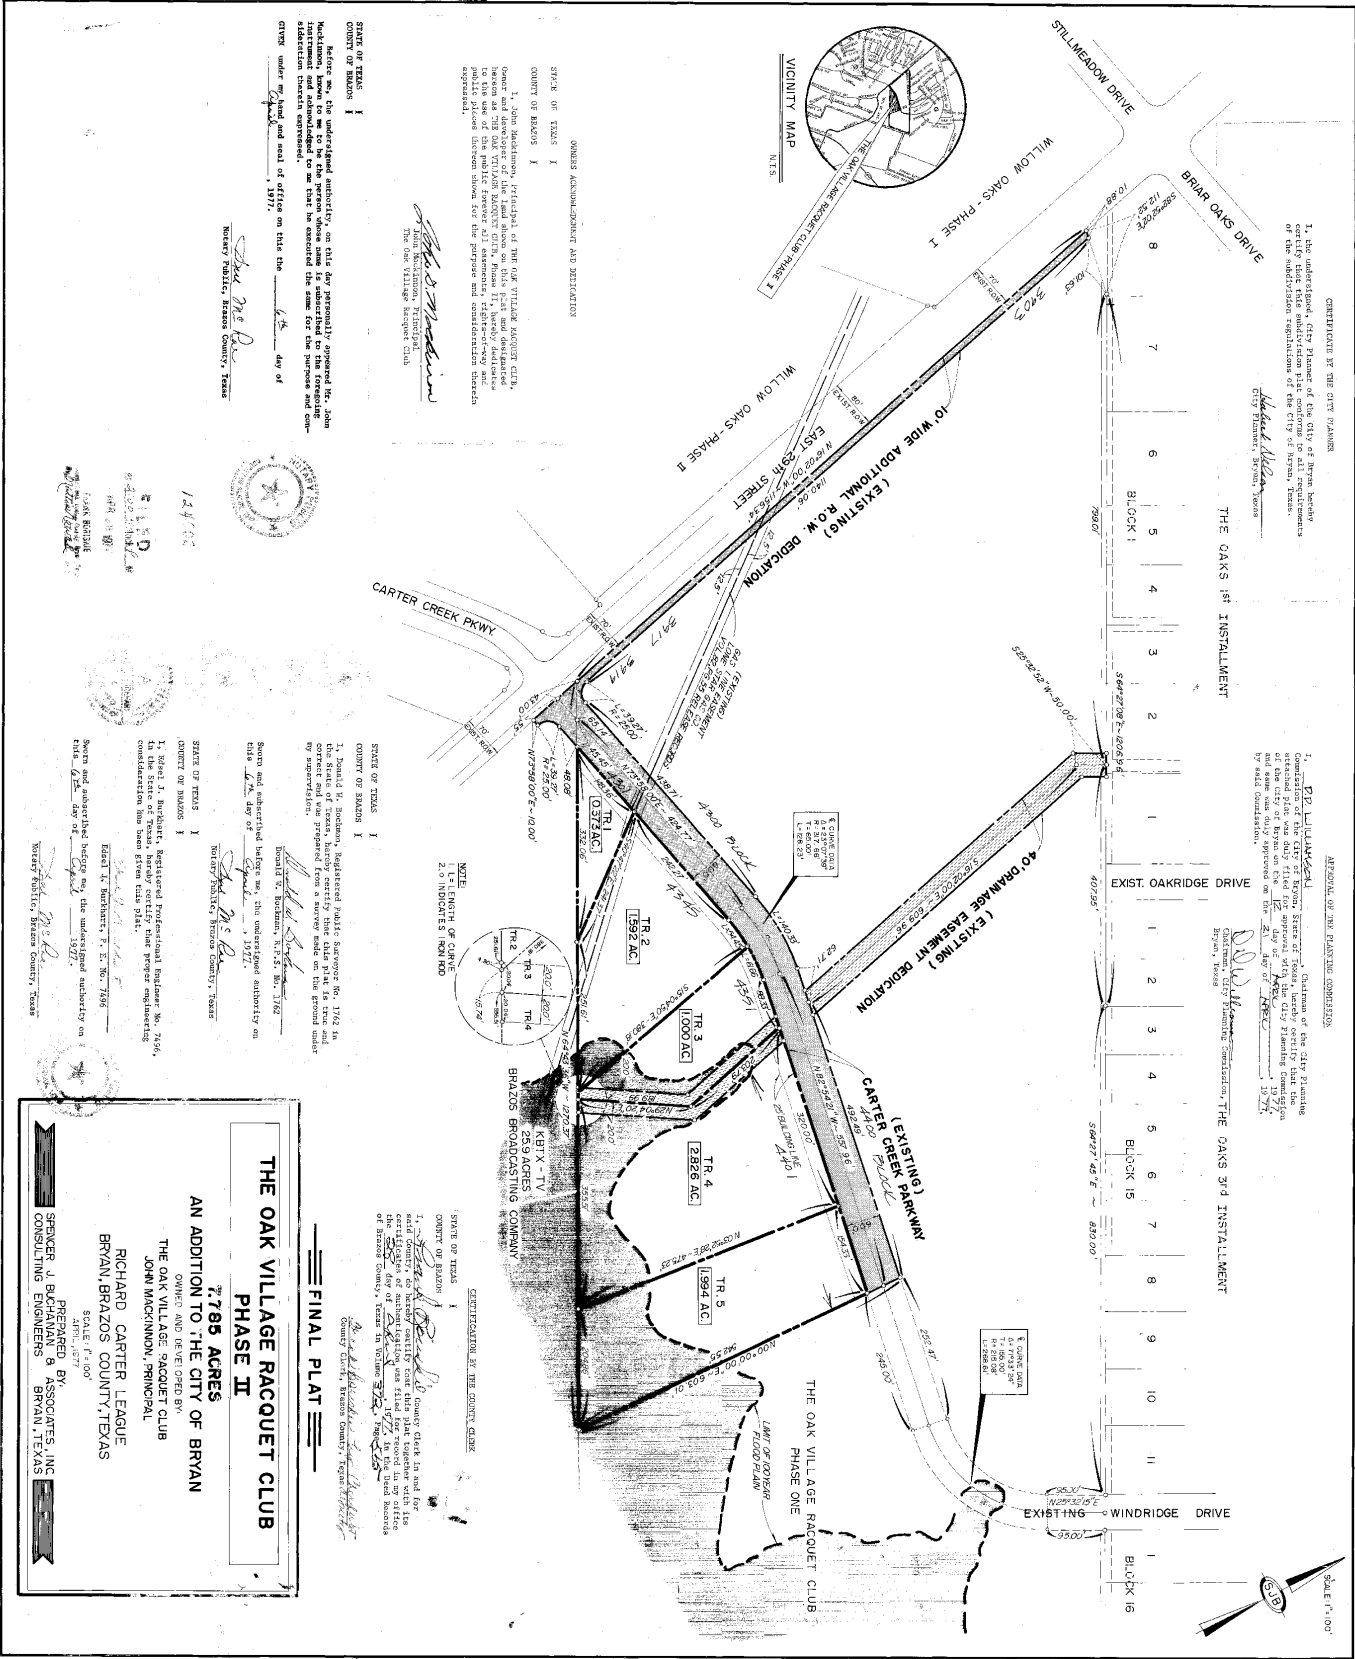

CERTIFICATE BY THE CITY PLANNING

Michael A. Wilson
City Planner, Bryan, Texas

APPROVAL OF THE PLANNING COMMISSION

P. L. Lukatel
Chairman, Bryan, Texas

OWNERS ACKNOWLEDGMENT AND DECLARATION
STATE OF TEXAS)


John Mackintosh
John Mackintosh, President
The Oak Village Racquet Club

STATE OF TEXAS)
Before me, the undersigned authority, on this day personally appeared John Mackintosh, known to me to be the person whose name is subscribed to the foregoing instrument, and acknowledged to me that he executed the same for the purposes and consideration therein expressed.

Given under my hand and seal of office on this 28th day of April, 1977.


STATE OF TEXAS)


Surveyor

STATE OF TEXAS)



Engineer

THE OAK VILLAGE RACQUET CLUB
PHASE II
7.765 ACRES
AN ADDITION TO THE CITY OF BRYAN

OWNER AND DEVELOPER BY
THE OAK VILLAGE RACQUET CLUB
JOHN MACKINTOSH, PRINCIPAL
RICHARD CARTER LEAGUE
BRYAN, BRAZOS COUNTY, TEXAS

PREPARED BY
CONSULTING ENGINEERS
BRYAN, TEXAS

APRIL, 1977

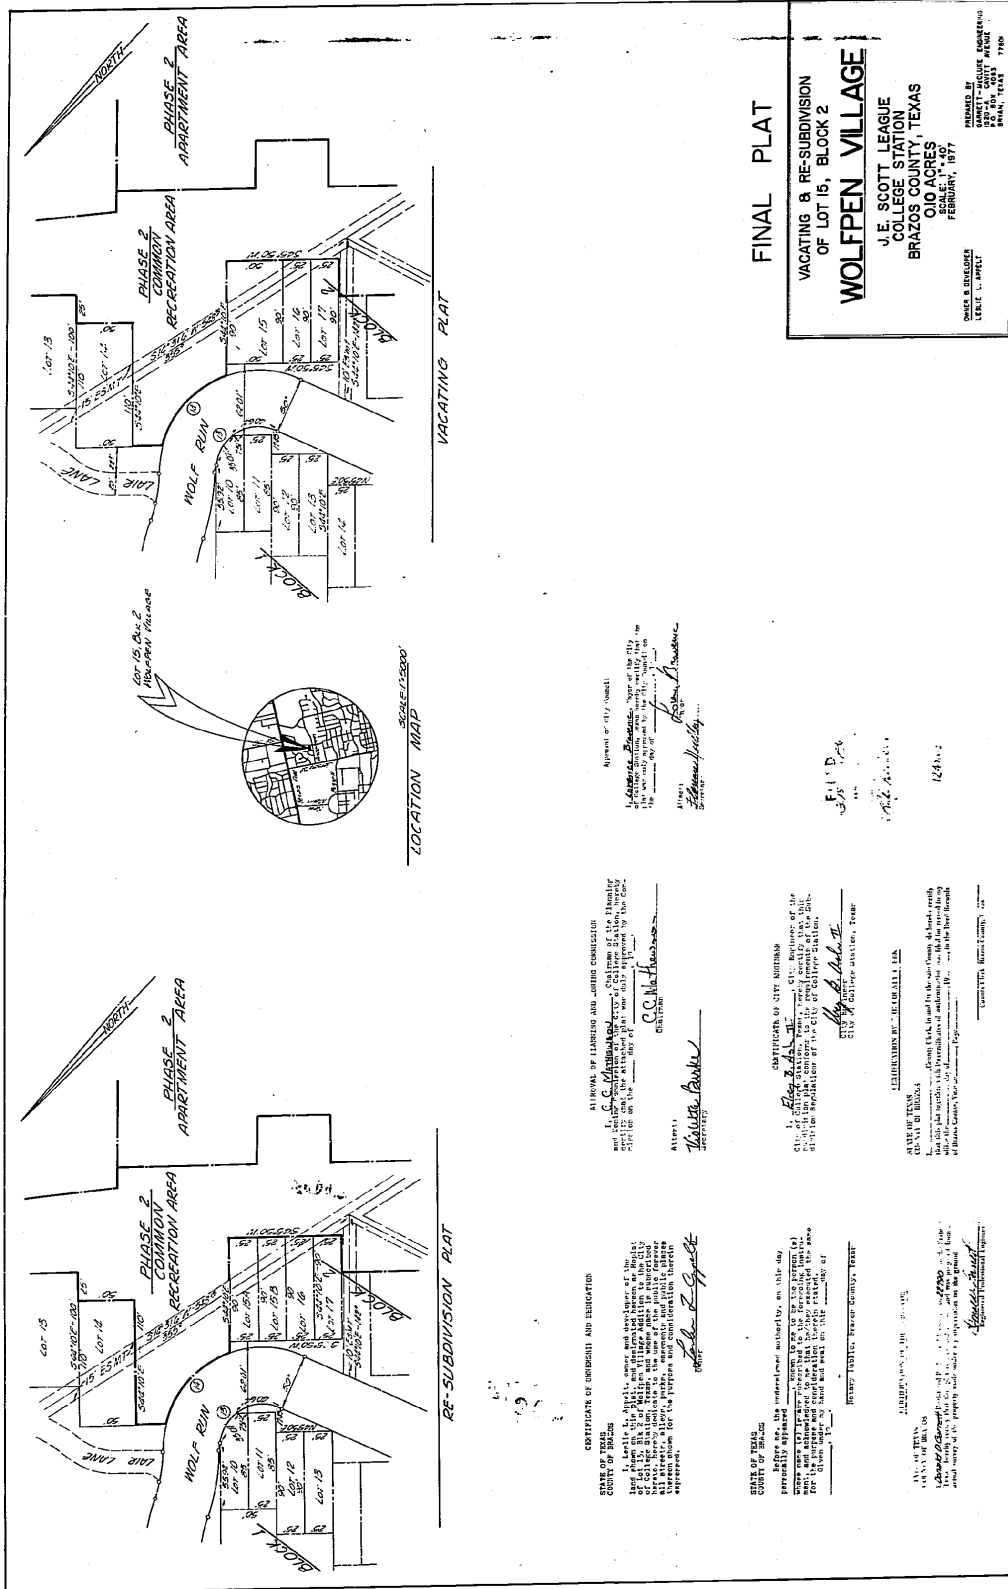

FINAL PLAT

VACATING & RE-SUBDIVISION
OF LOT 15, BLOCK 2
WOLFPEN VILLAGE

J. E. SCOTT LEAGUE
COLLEGE STATION
BRAZOS COUNTY, TEXAS
0.10 ACRES
FEBRUARY, 1977

PREPARED BY

LOCATION MAP
SCALE: 1/2" = 500'

Approval of City Council



FILED
1977 FEB 14
124493




















Name of Plat: Wolfpen Village
Date filed: 4-25-77
Date of Plat: February, 1977
File No: 124493

NO
1000 base
5/12/2000 NO

CARTER CREEK PARKWAY

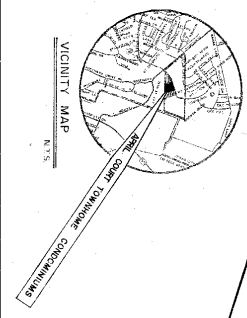

















APRIL COURT TOWNHOME CONDOMINIUMS

A RESUBDIVISION OF THE
2826 AC TRACT NO. 4 AND 1994 AC TRACT NO. 5
OAK VILLAGE RACQUET CLUB, PHASE II

OWNED AND DEVELOPED BY:
LANDMARK INVESTMENTS
3800 SOUTHWEST FREeway
HOUSTON, TEXAS 77098

PREPARED BY:
SPENCER J. BURROUGHS & ASSOCIATES, INC.
CONSULTING ENGINEERS
BRYAN, TEXAS

SCALE: 1" = 30'

